



TOWN OF MILLBURY, MASSACHUSETTS

ASSESSOR'S MAP

Legend


- Assessor Map Sheet Grid
- Property Parcels
- Easements
- River/Stream
- Water Bodies
- Wet Areas

THIS MAP IS FOR ASSESSMENT PURPOSES ONLY. IT IS NOT A VALID DOCUMENT FOR LEGAL DESCRIPTION OR CONVEYANCE.



THE HORIZONTAL DATUM IS THE MASSACHUSETTS STATE PLANE COORDINATE SYSTEM, 1983.

ASSESSOR DATA REVISED THREE AS OF JAN. 1 2010
MAP PRINTED: MARCH 2010

PRODUCED BY THE CENTRAL MASSACHUSETTS REGIONAL PLANNING COMMISSION
2 WASHINGTON SQUARE, UNION STATION
WORCESTER, MA 01604

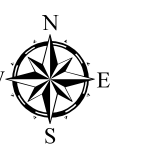

50 25 0 50 100 FEET

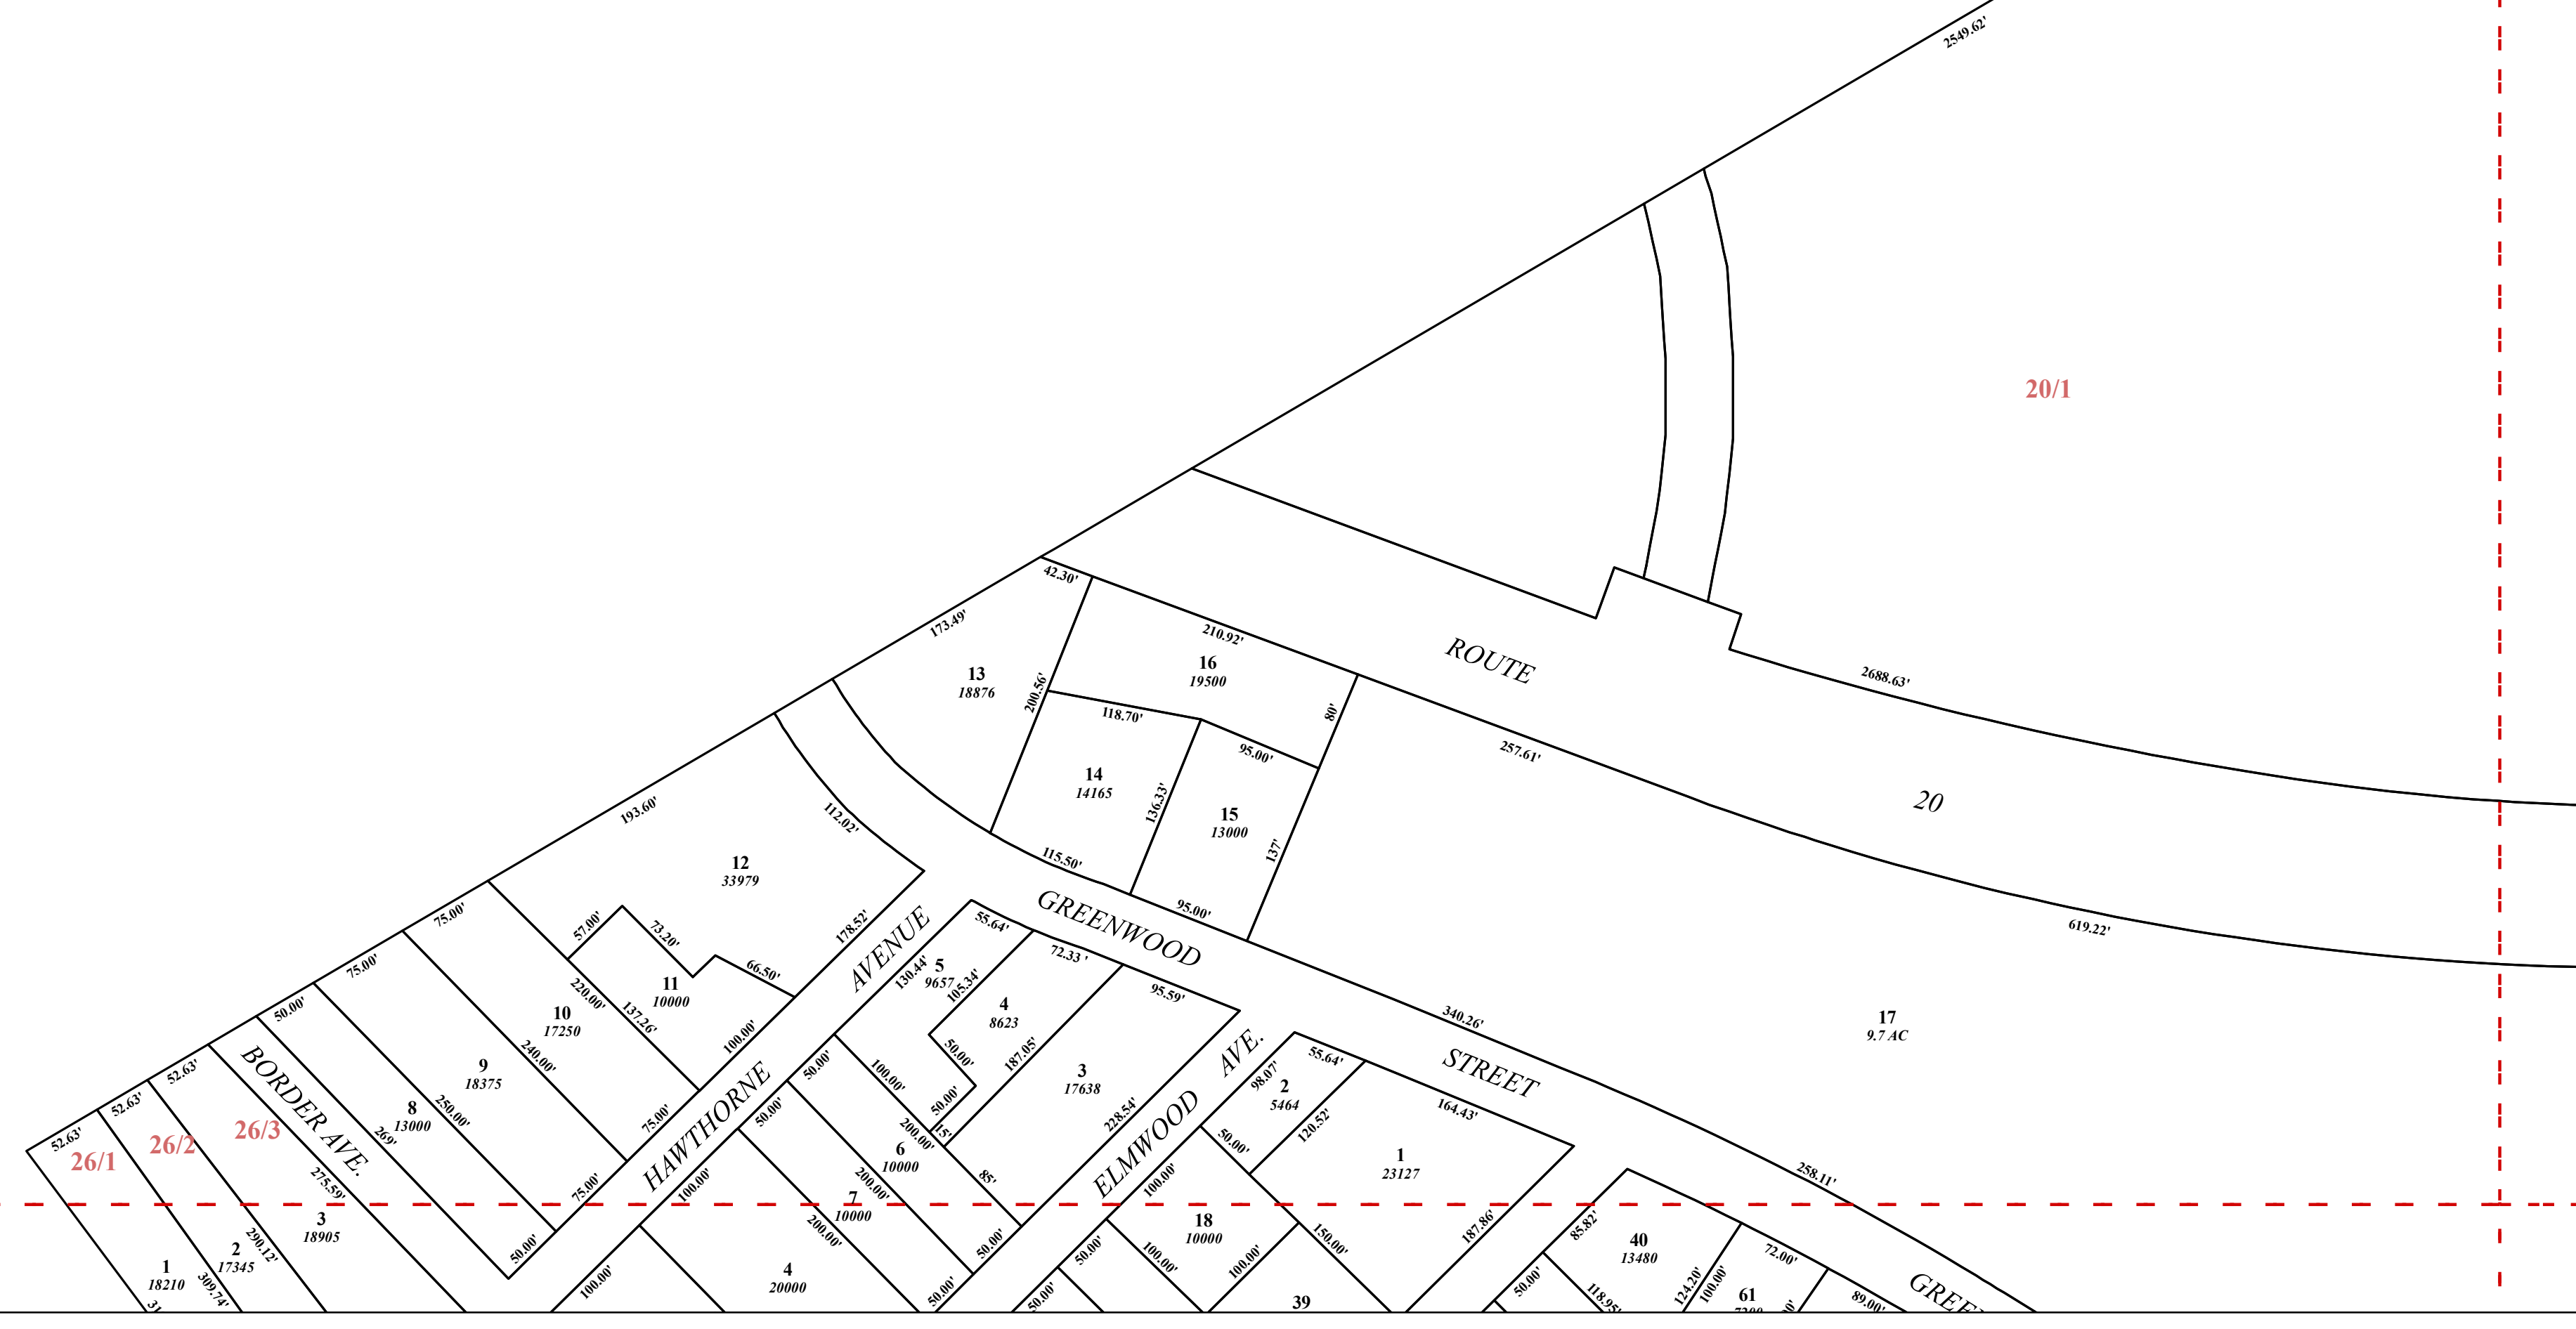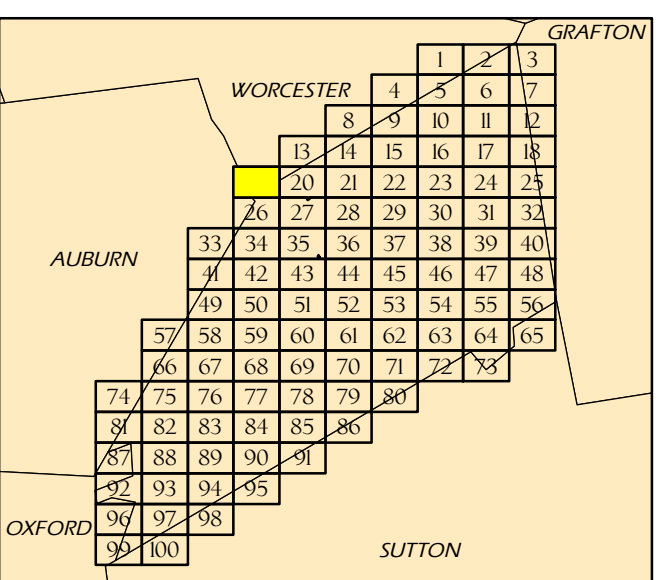

MAP SHEET 19

